


M13

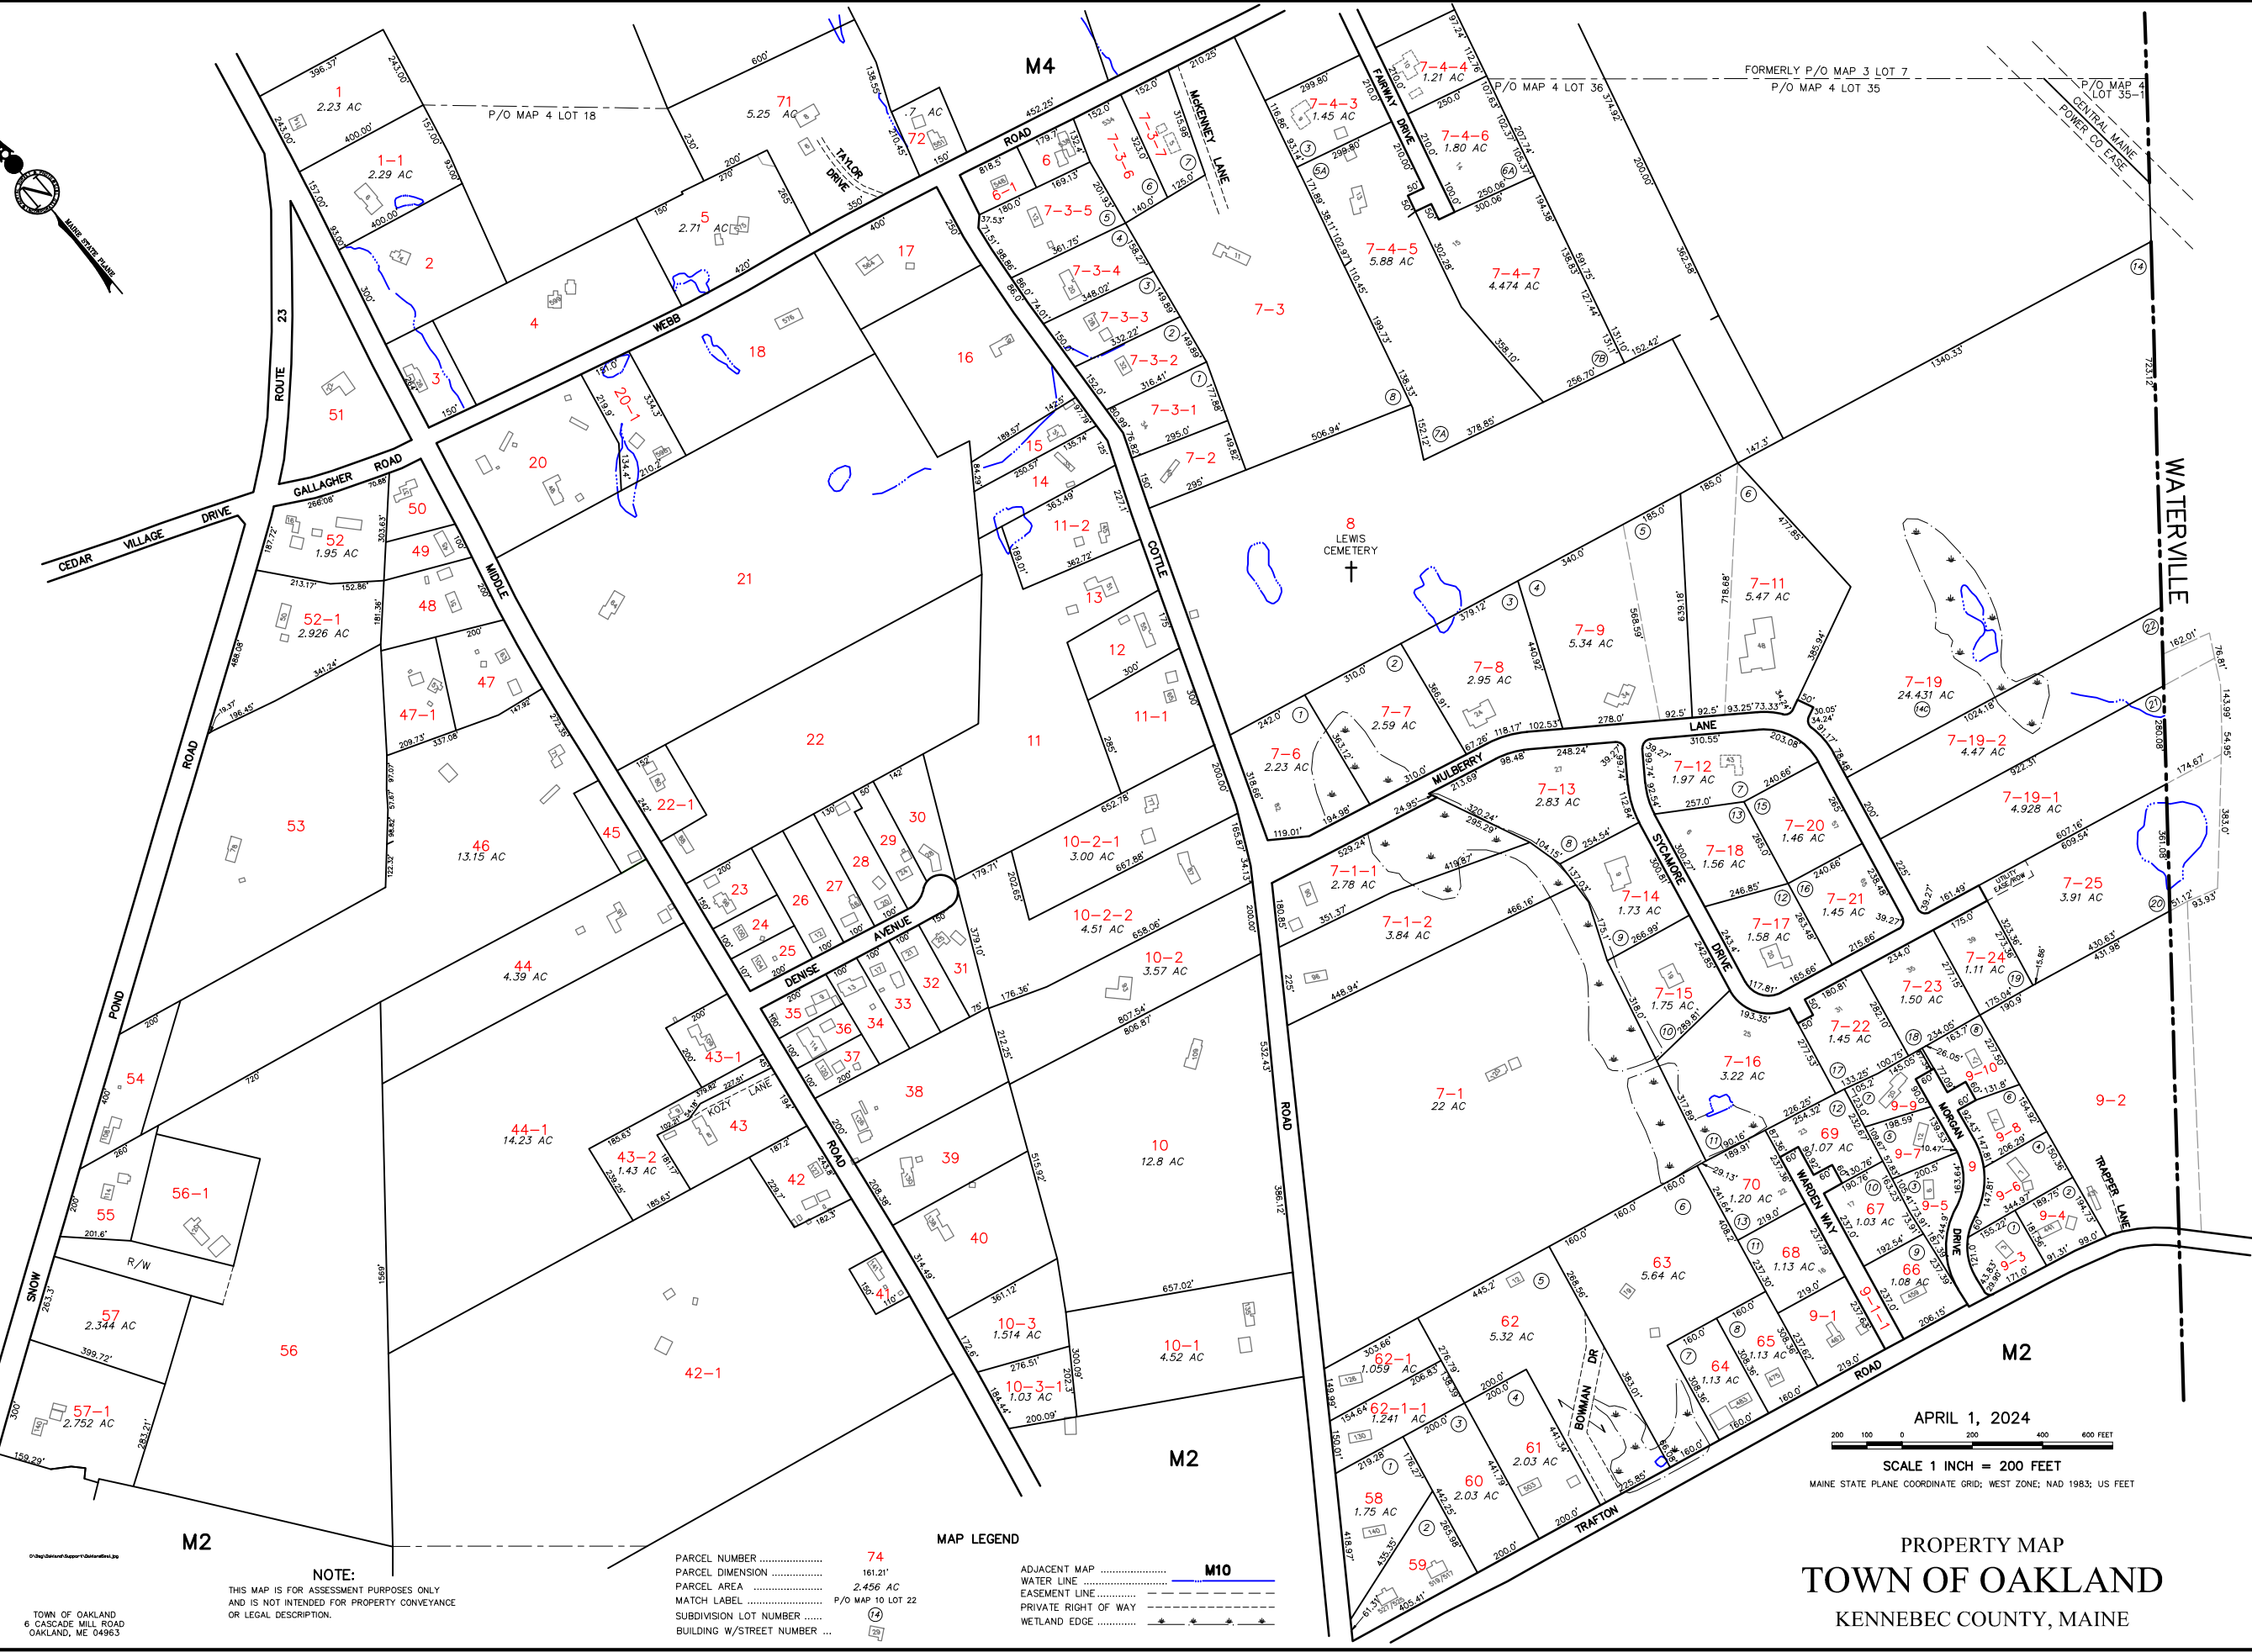

TOWN OF OAKLAND
6 CASCADE MILL ROAD
OAKLAND, ME 04963

M2

NOTE:
THIS MAP IS FOR ASSESSMENT PURPOSES ONLY
AND IS NOT INTENDED FOR PROPERTY CONVEYANCE
OR LEGAL DESCRIPTION.

PARCEL NUMBER	74
PARCEL DIMENSION	161.21'
PARCEL AREA	2.456 AC
MATCH LABEL	P/O MAP 10 LOT 22
SUBDIVISION LOT NUMBER	⑩
BUILDING W/STREET NUMBER	⑩

MAP LEGEND

ADJACENT MAP	M10
WATER LINE	—
EASEMENT LINE	- - - - -
PRIVATE RIGHT OF WAY	—
WETLAND EDGE	* * * * *

APRIL 1, 2024
SCALE 1 INCH = 200 FEET
MAINE STATE PLANE COORDINATE GRID; WEST ZONE; NAD 1983; US FEET

PROPERTY MAP
TOWN OF OAKLAND
KENNEBEC COUNTY, MAINE