

M16

M6

M6


M15

M15

M14

M4

M10

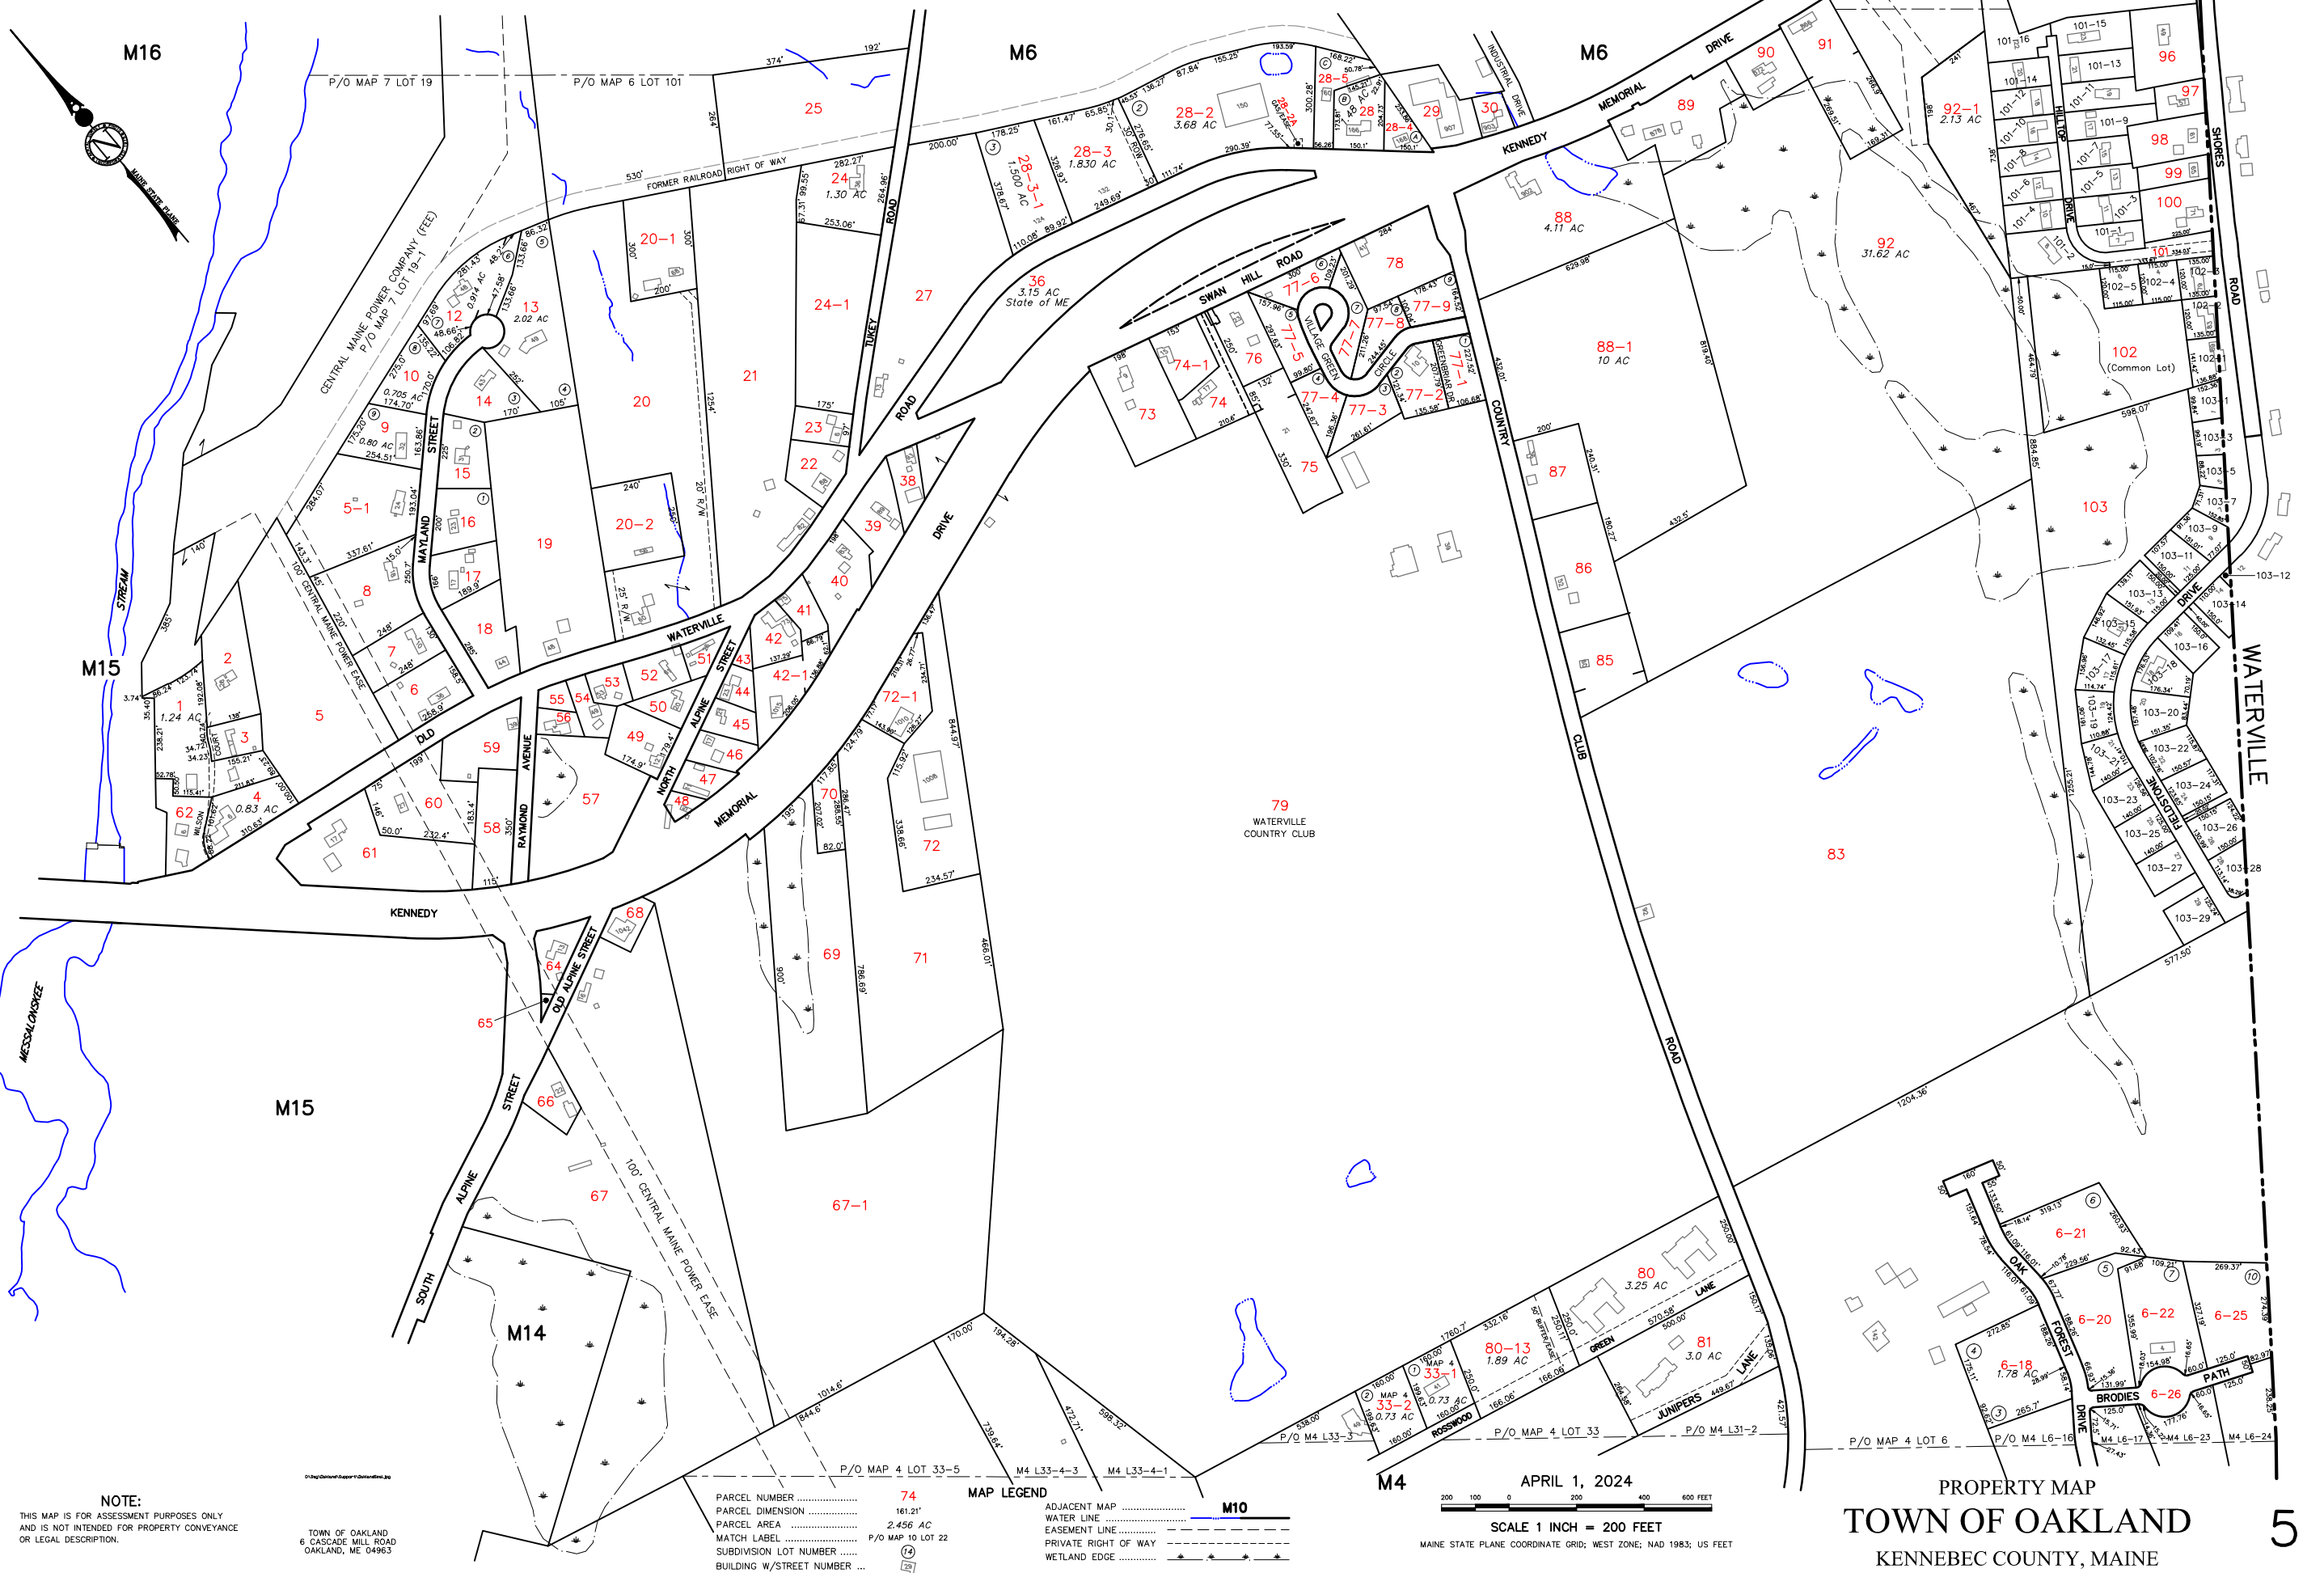

NOTE:
THIS MAP IS FOR ASSESSMENT PURPOSES ONLY
AND IS NOT INTENDED FOR PROPERTY CONVEYANCE
OR LEGAL DESCRIPTION.

TOWN OF OAKLAND
6 CASCADE MILL ROAD
OAKLAND, ME 04963

MAP LEGEND	
PARCEL NUMBER	74
PARCEL DIMENSION	161.21'
PARCEL AREA	2.456 AC
MATCH LABEL	P/O MAP 10 LOT 22
SUBDIVISION LOT NUMBER	(2)
BUILDING W/STREET NUMBER	(2)
ADJACENT MAP	M10
WATER LINE	—
EASEMENT LINE	---
PRIVATE RIGHT OF WAY	---
WETLAND EDGE	~

APRIL 1, 2024
SCALE 1 INCH = 200 FEET
MAINE STATE PLANE COORDINATE GRID; WEST ZONE; NAD 1983; US FEET

PROPERTY MAP
TOWN OF OAKLAND
KENNEBEC COUNTY, MAINE